

T.I.P.: B-4320


CONTRACT: C200969

TIP NO.	SHEET NO.
B-4320	SIGN-1

STATE OF NORTH CAROLINA  
DEPARTMENT OF TRANSPORTATION

SIGNING PLANS  
WAYNE/DUPLIN COUNTIES


LOCATION: BRIDGE NO. 24 OVER NORTHEAST CAPE FEAR RIVER  
ON NC 403 EAST OF MOUNT OLIVE.

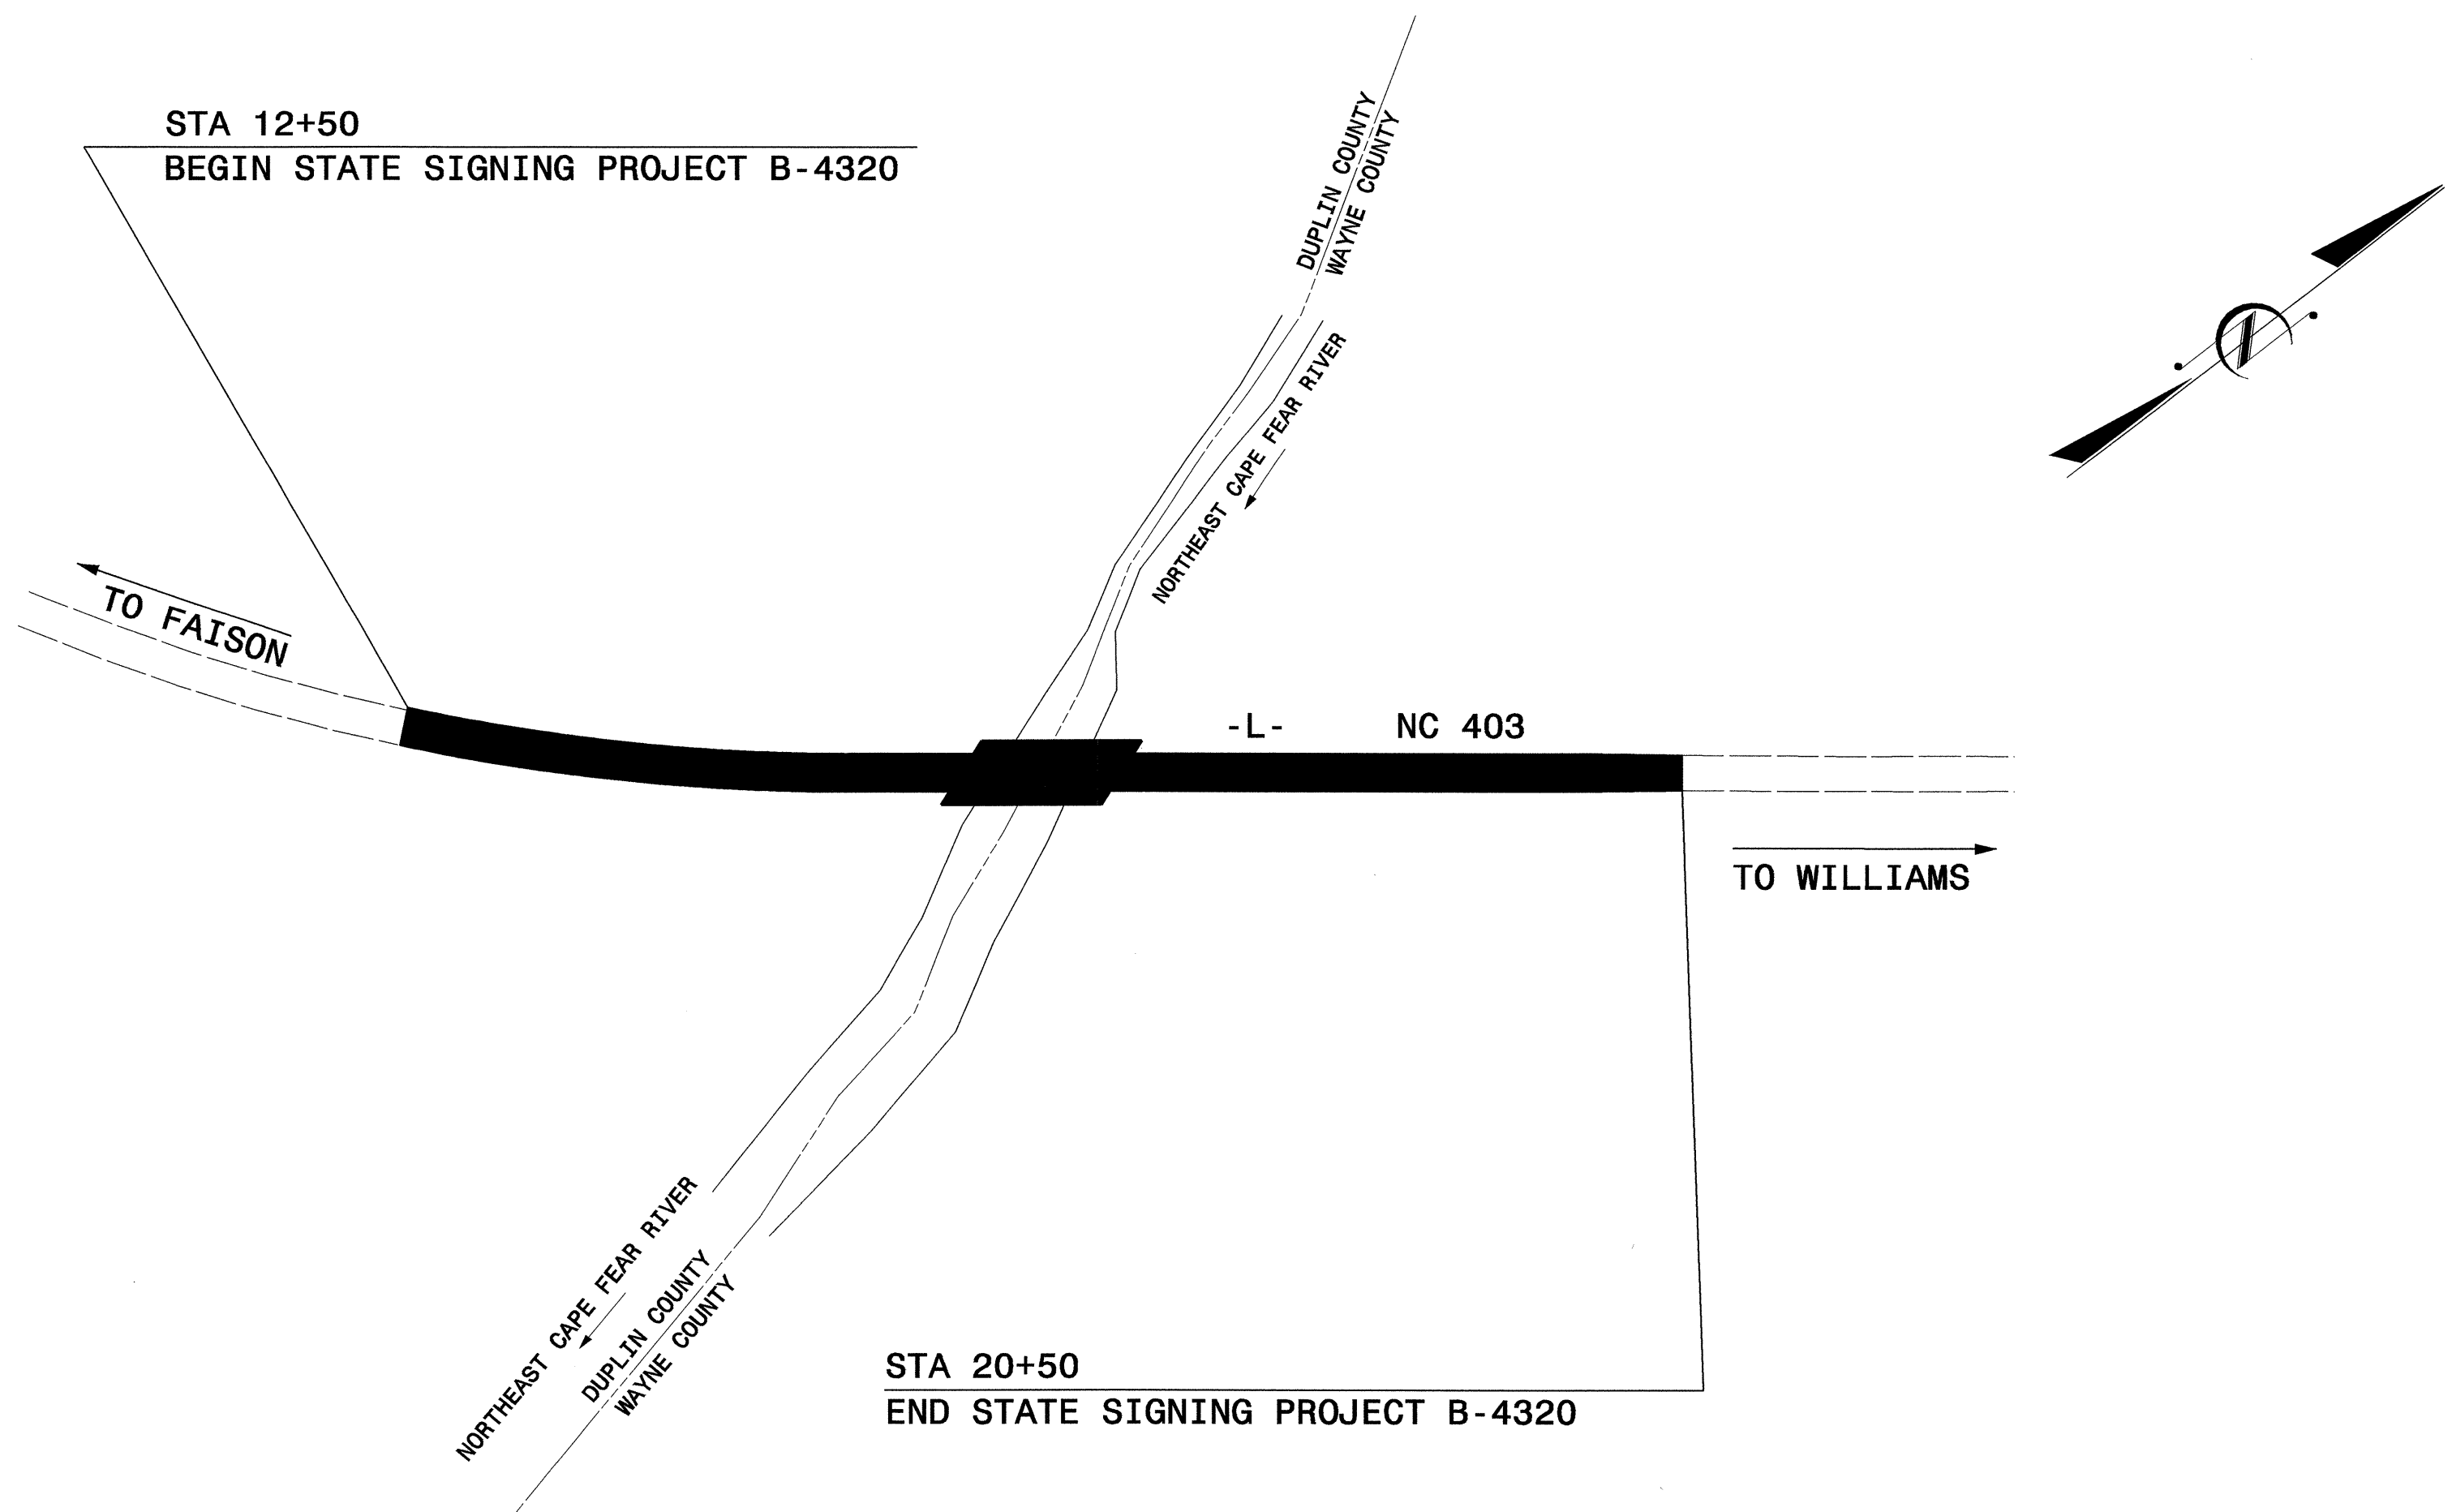

PLAN PREPARED BY: N.C.D.O.T. SIGNING SECTION

SEAL

RON KING, P.E. SIGNING ENGINEER  
A. I. ALQUDWAH, P.E. SIGNING PROJECT ENGINEER  
M. EATON SIGNING PROJECT DESIGN ENGINEER  
D. IVES SIGNING DESIGN ENGINEER

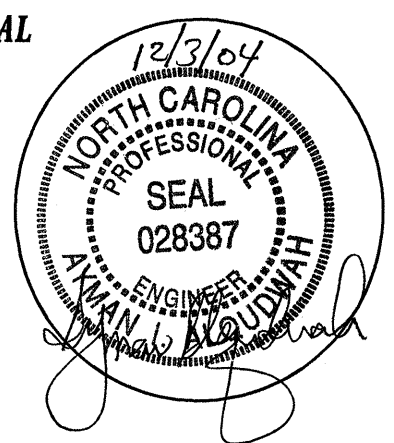

ITEM NO.		ITEM DESCRIPTION	QUANTITY	UNIT
DESC. NO.	SECT. NO.			
4072000000	903	SUPPORTS, 3-LB STEEL U-CHANNEL	45	L.F.
4129000000	906	RELOCATE SIGN, TYPE E	3	EA.
4155000000	907	DISPOSAL OF SIGN SYSTEM, U-CHANNEL	7	EA.
4192000000	907	DISPOSAL OF SUPPORT, U-CHANNEL	3	EA.

ROADWAY STANDARD DRAWINGS  
APPLICABLE TO THESE SIGNING PLANS

904.10  
904.50

INDEX

SHEET NO.	DESCRIPTION
1	TITLE SHEET
2	EXISTING & PROPOSED SIGNING